

Notes: MSSP-BBA-Z1-DR-A-2203-BondBryan

P04	Planning Issue	BMG	SC	05/02/2021
P03	Planning submission	BMG	SC	04/02/2021
P02	Planning consultation	SC	SC	25/01/2021
P01	First issue	BMG	SC	22/01/2021

rev	description	drawn	checked	date
-----	-------------	-------	---------	------

B

BOND BRYAN

95 High Street Westerham TN16 1RE

t 01959 567 300

e info@bondbryan.co.uk

w www.bondbryan.co.uk

Client

Meopham School  
Meopham School




Proposed Roof GA Floor Plan

Originator project ref <b>19146</b>	Purpose of Issue <b>Suitable For Stage Approval</b>
Scale(s) <b>1:100</b>	Status <b>S4</b>
Paper size <b>A1</b>	Revision <b>P04</b>

project	originator	volume	level	type	role	number	status	revision
---------	------------	--------	-------	------	------	--------	--------	----------

MSS-BBA-Z1-R1-DR-A-2203

S4 P04

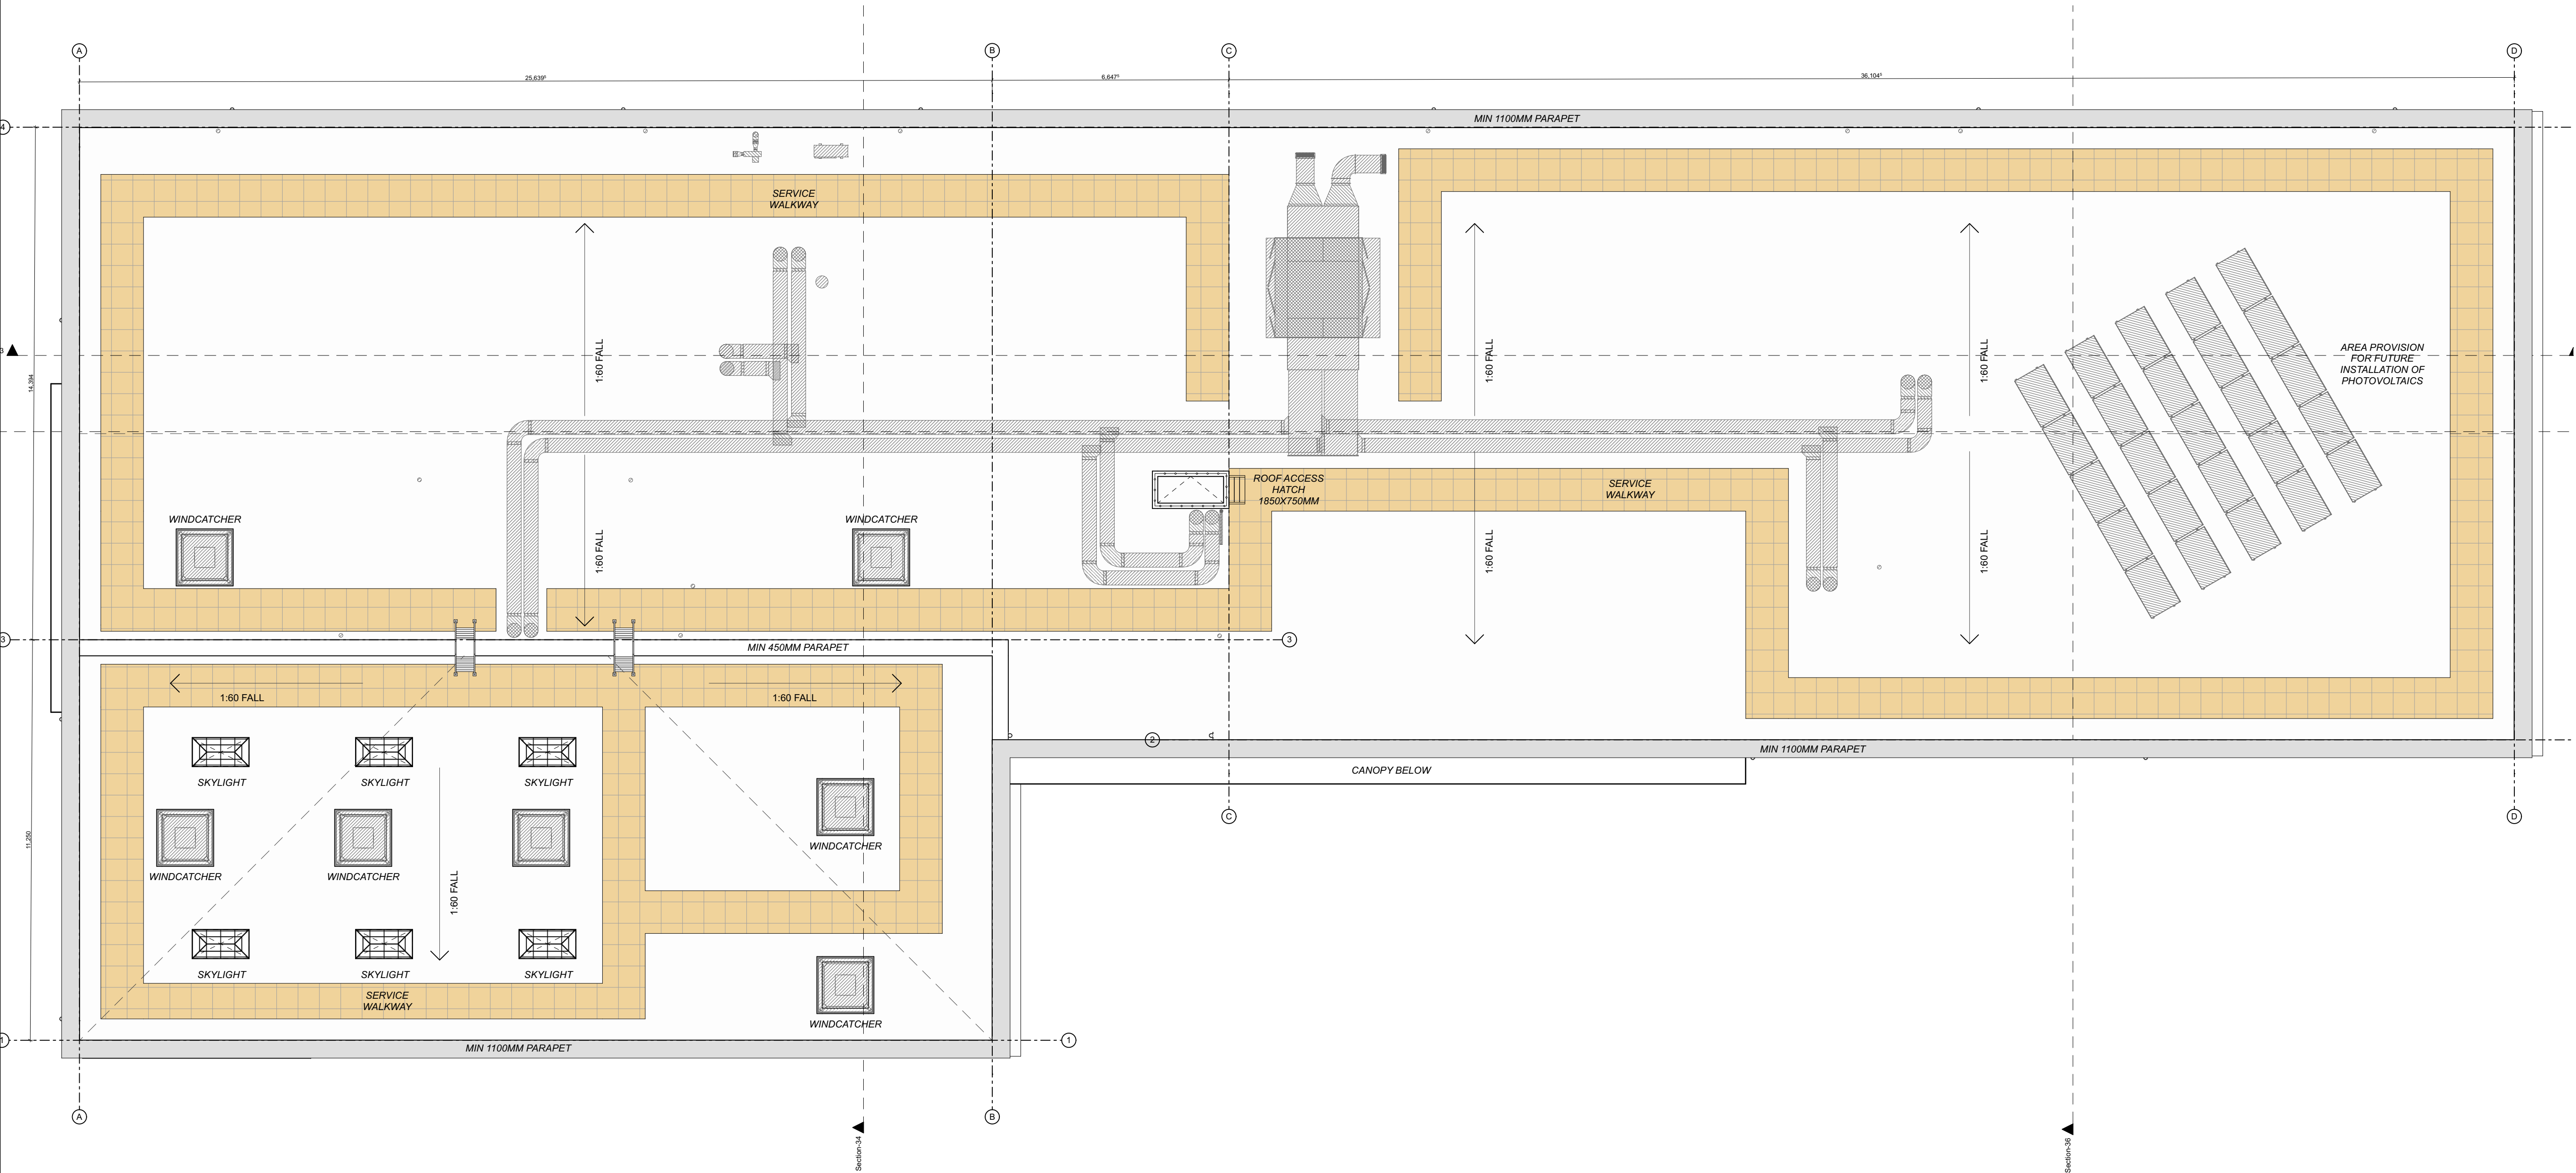

ROOF PLAN

1:100

PROPOSED GROSS INTERNAL AREA SCHEDULE

GROUND FLOOR	1374.1m <sup>2</sup>
FIRST FLOOR	1085.7m <sup>2</sup>
TOTAL	2359.8m <sup>2</sup>

