


Notes: none; MEP: BBA-21-00-BBA-2021-BondBryan

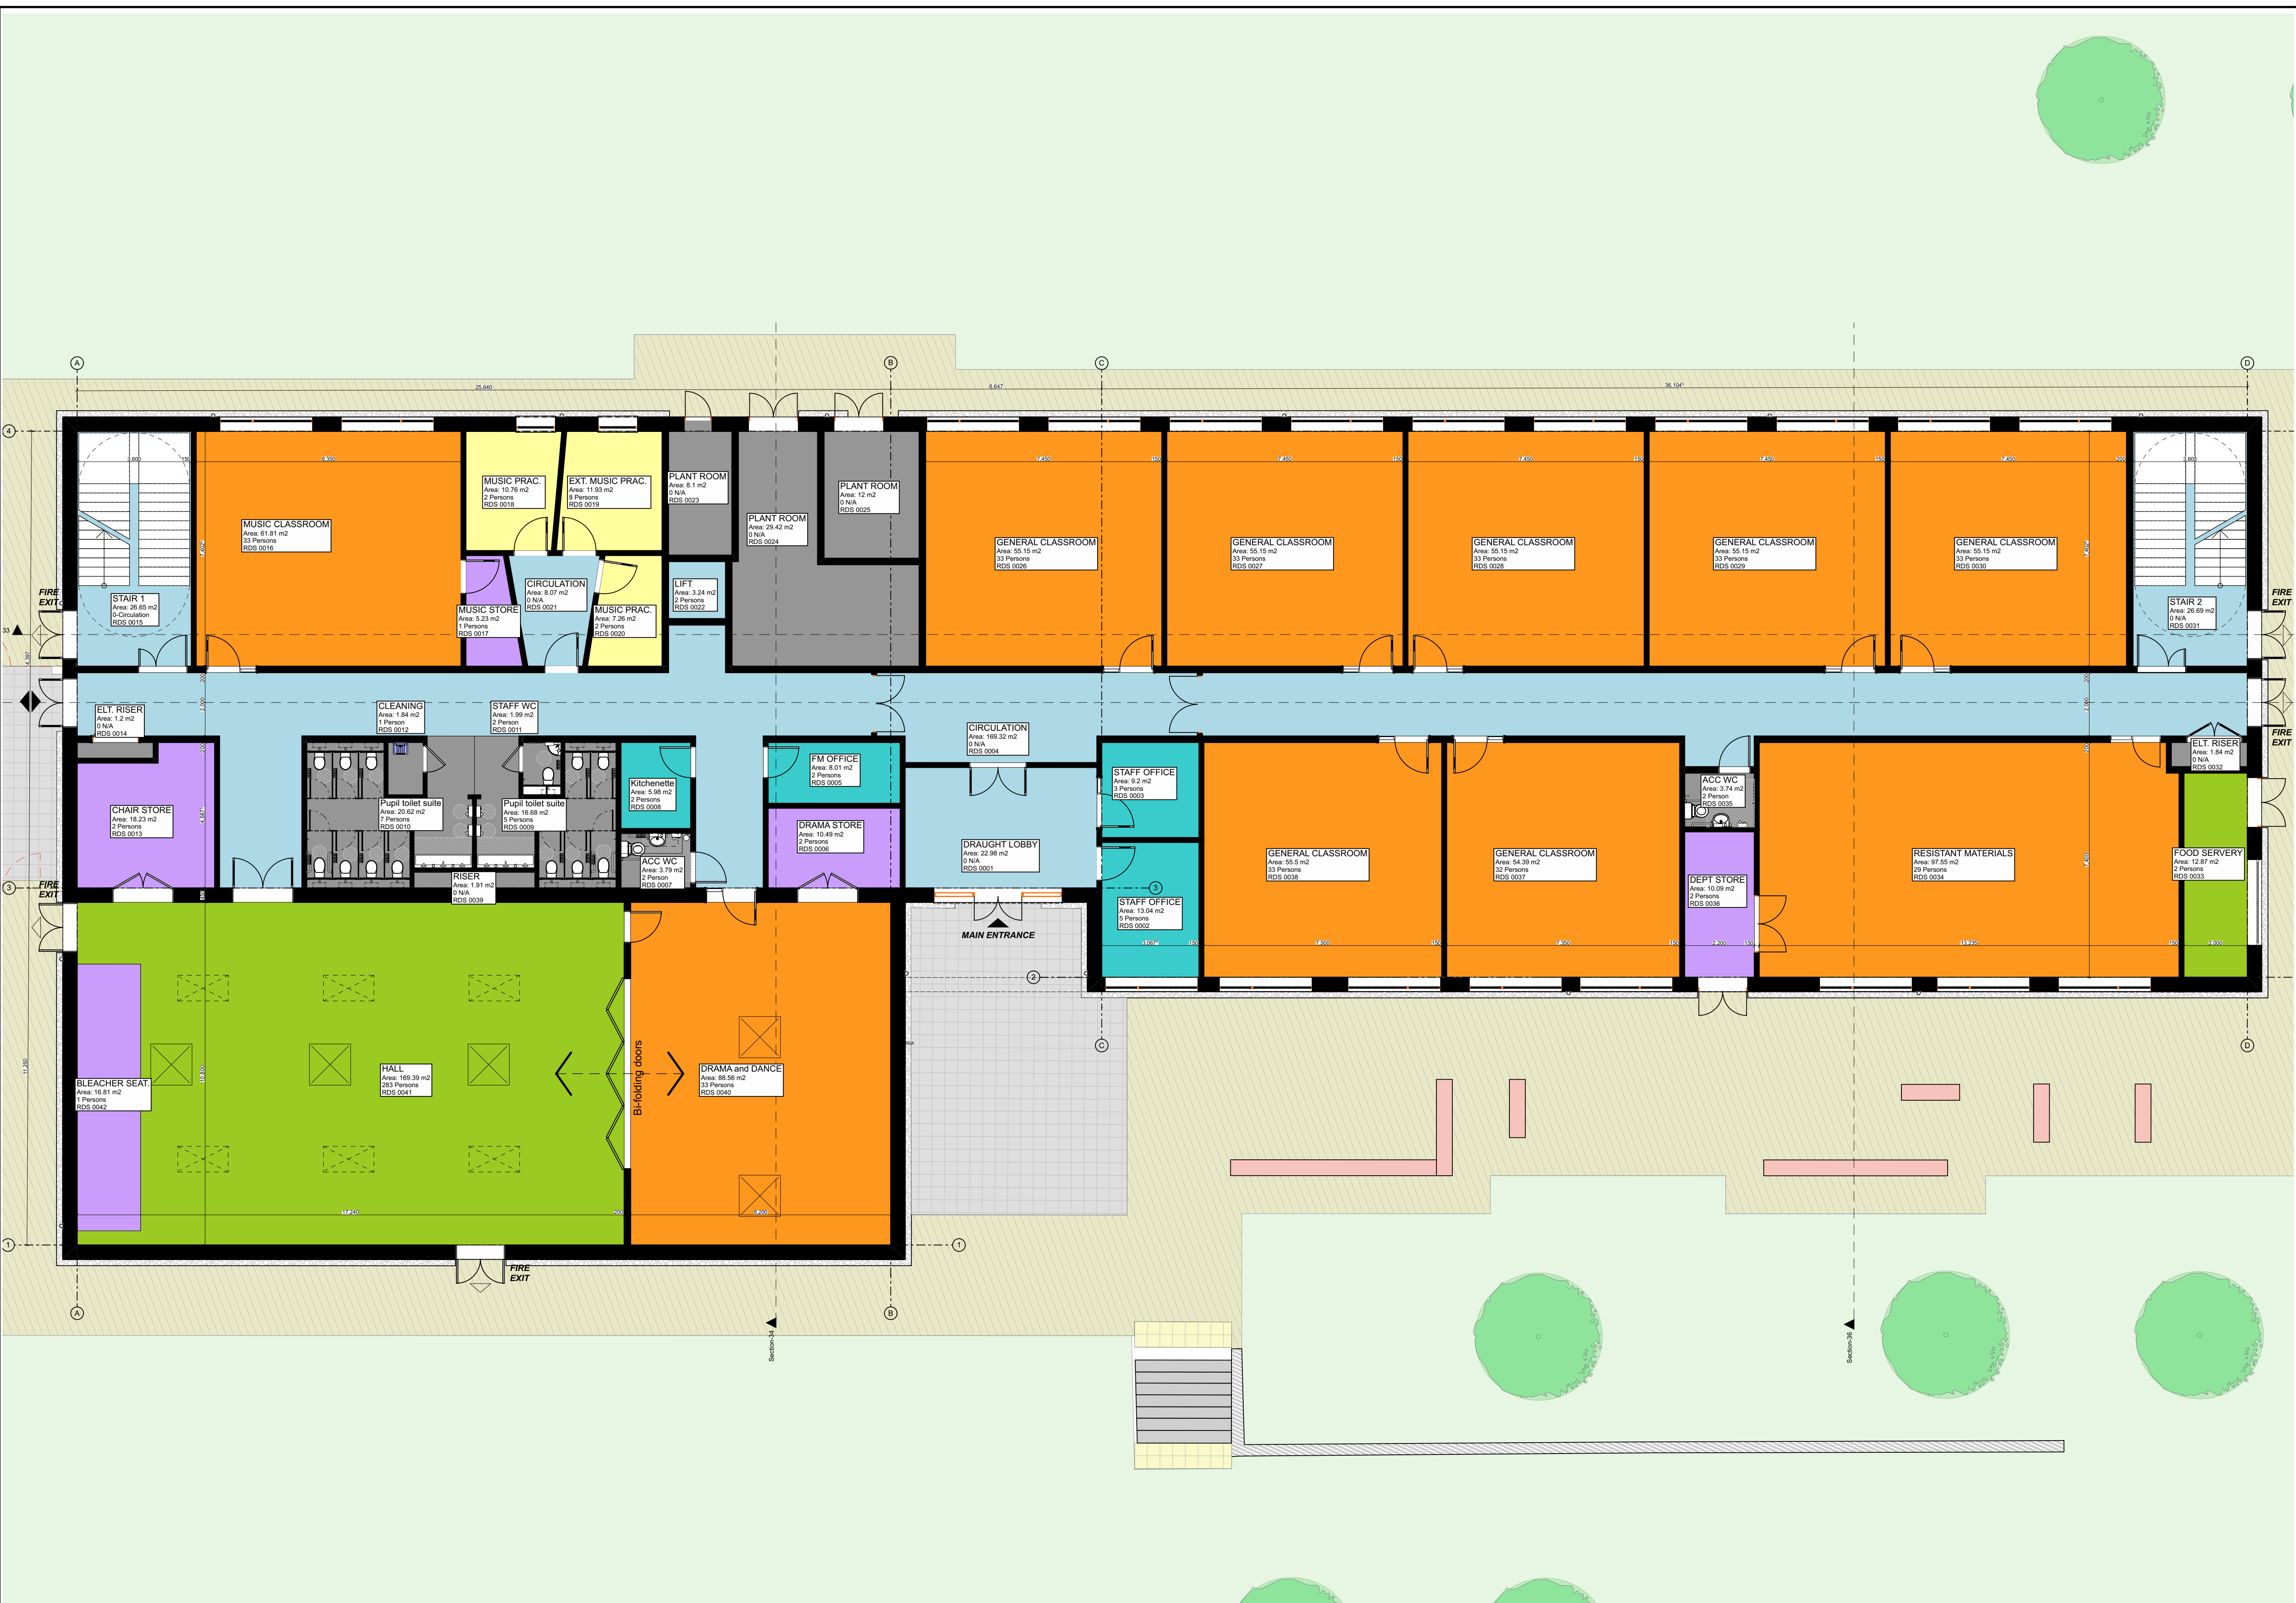

GROUND FLOOR PLAN

1:100

PROPOSED GROSS INTERNAL AREA SCHEDULE

GROUND FLOOR	1374.1m ²
FIRST FLOOR	1085.7m ²
TOTAL	2359.8m ²



P04	Planning Issue	BMG	SC	05/02/2021
P03	Planning submission	BMG	SC	04/02/2021
P02	Planning consultation	SC	SC	25/01/2021
P01	First issue	BMG	SC	22/01/2021

rev	description	drawn	checked	date
-----	-------------	-------	---------	------

B

BOND BRYAN

95 High Street Westerham TN16 1RE

t 01959 567 300

e info@bondbryan.co.uk

w www.bondbryan.co.uk

Client

Meopham School
Meopham School

GallifordTry plc

Proposed Ground Floor GA Floor Plan

Originator project ref 19146	Purpose of Issue Suitable For Stage Approval
Scale(s) 1:100	Status S4
Paper size A1	Revision P04

project originator volume level type role number

MSS-BBA-21-00-DR-A-2201

status revision

S4 P04